


MERCADO DE ABASTOS PLANTA GENERAL

E. 1/100

C/. FERNAN VELAZQUEZ

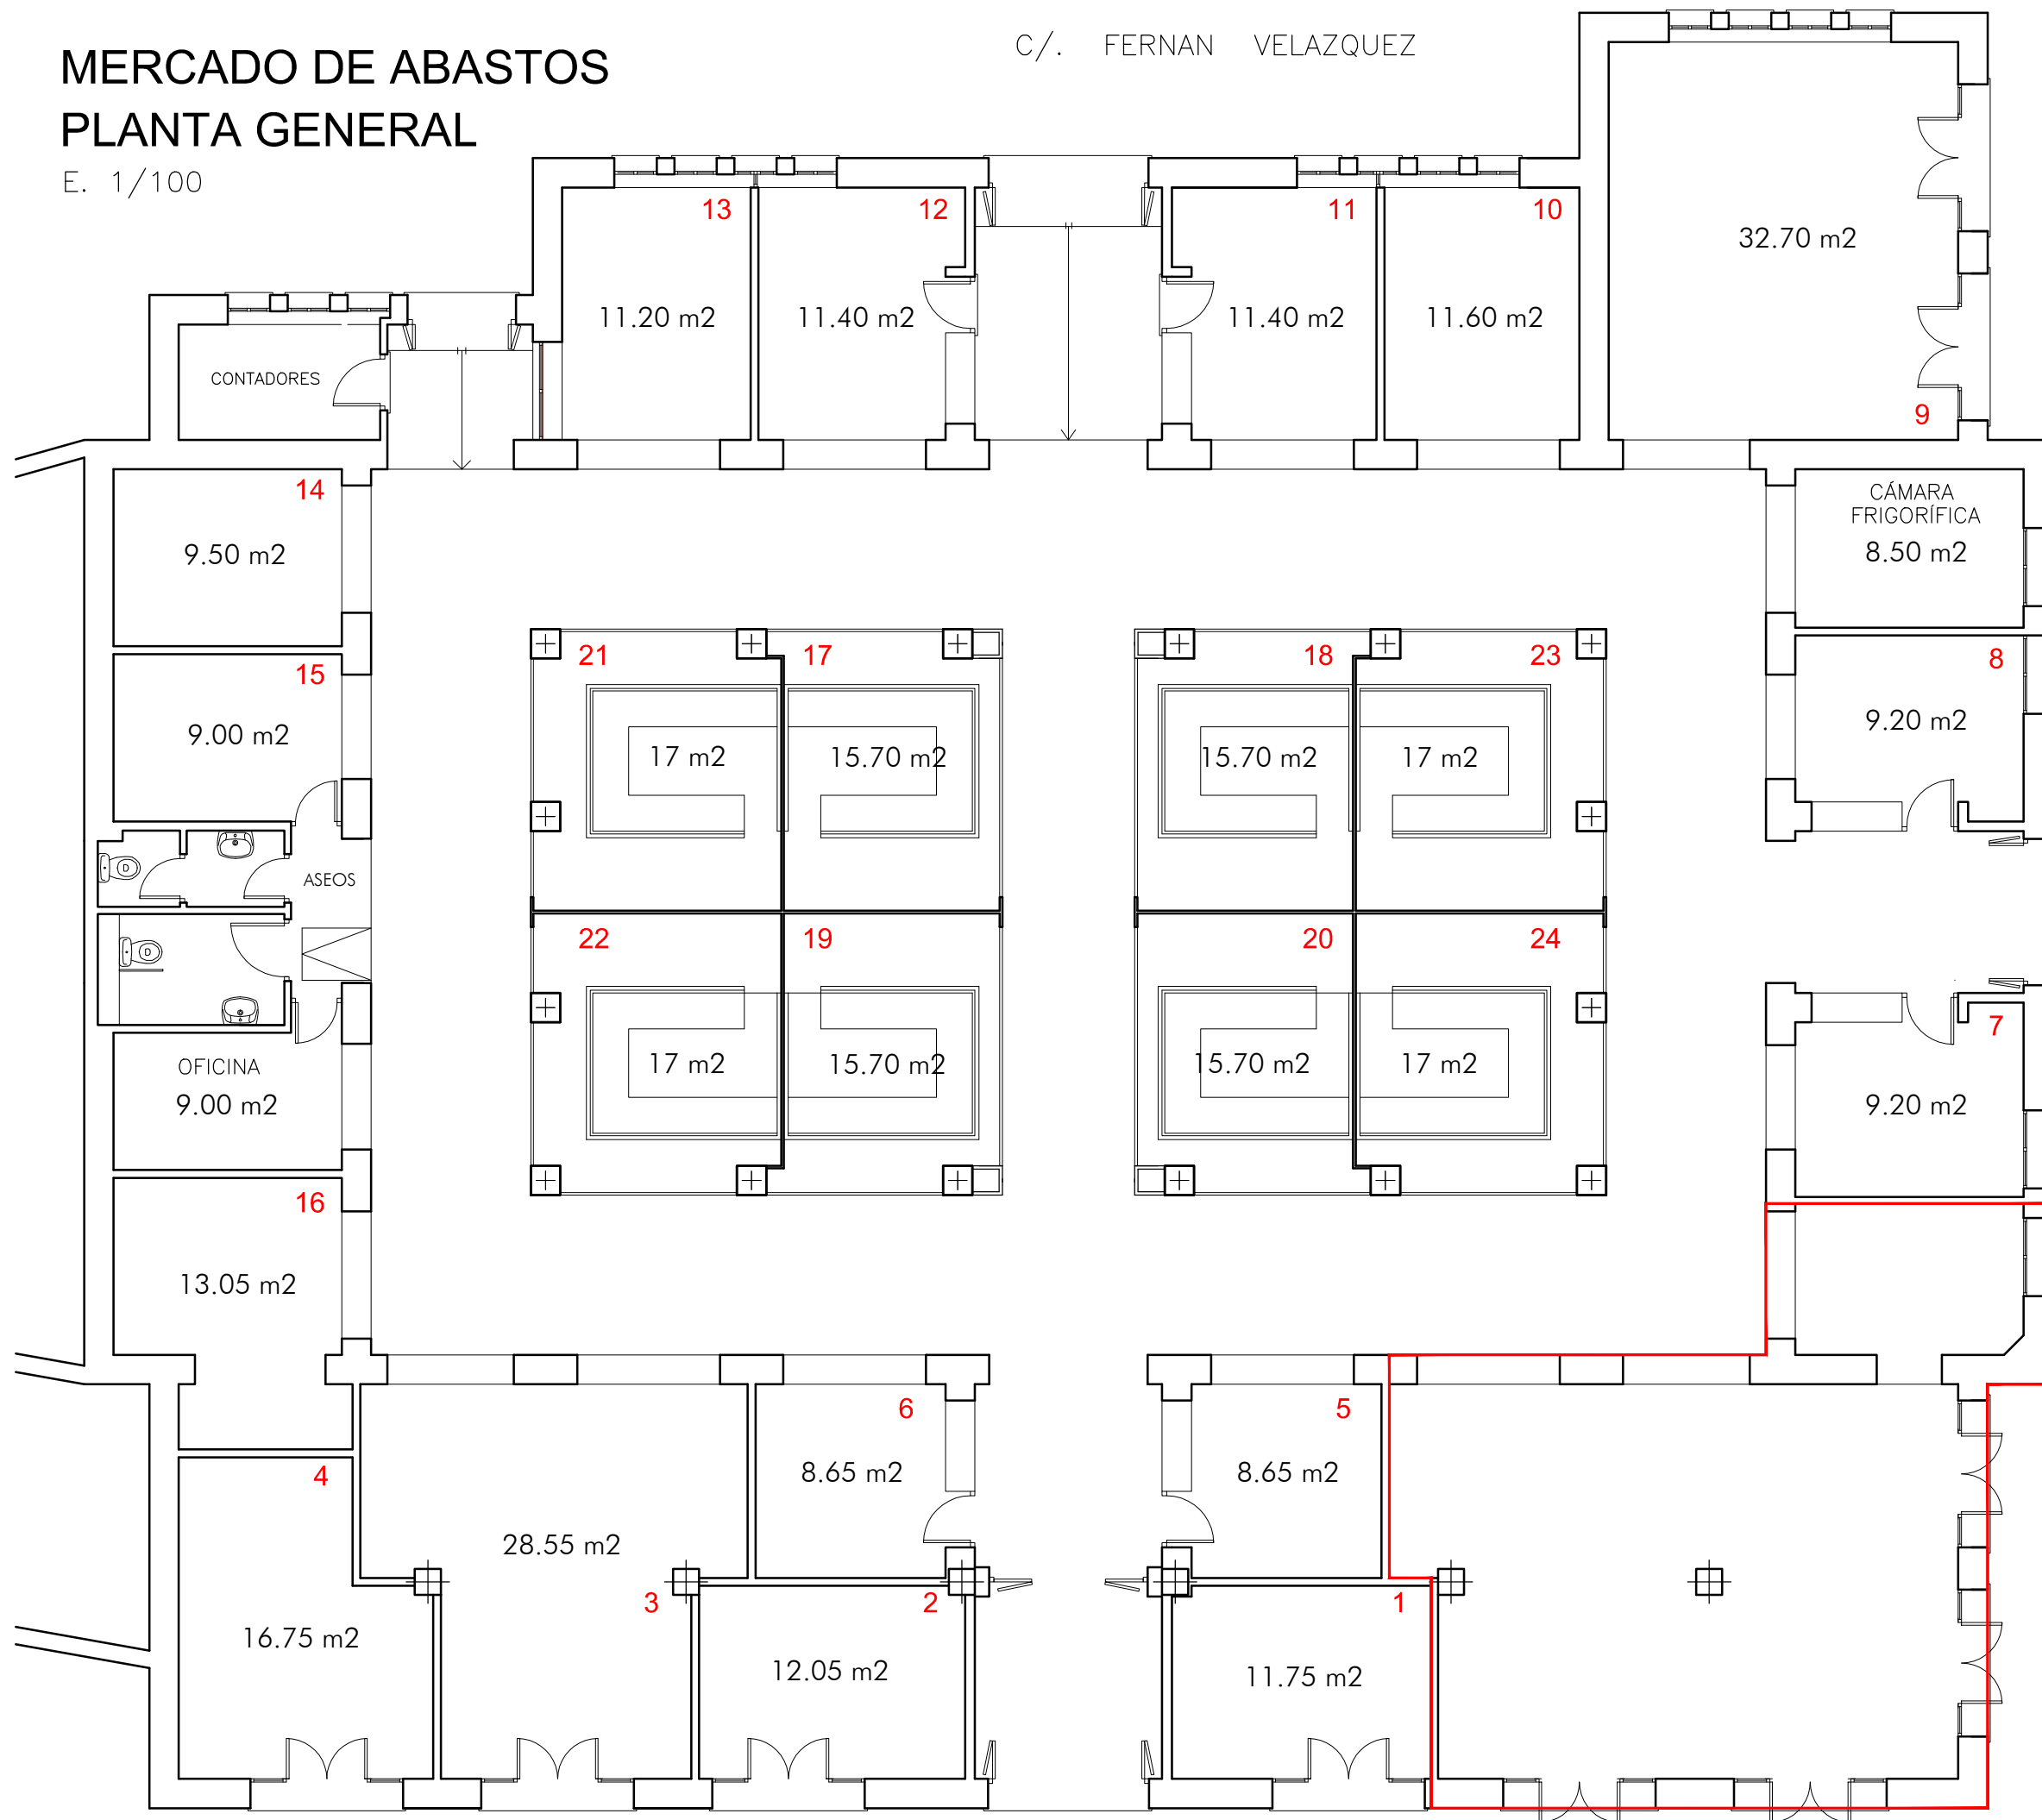

C/. FERNAN VELAZQUEZ

C/. ARCOS